
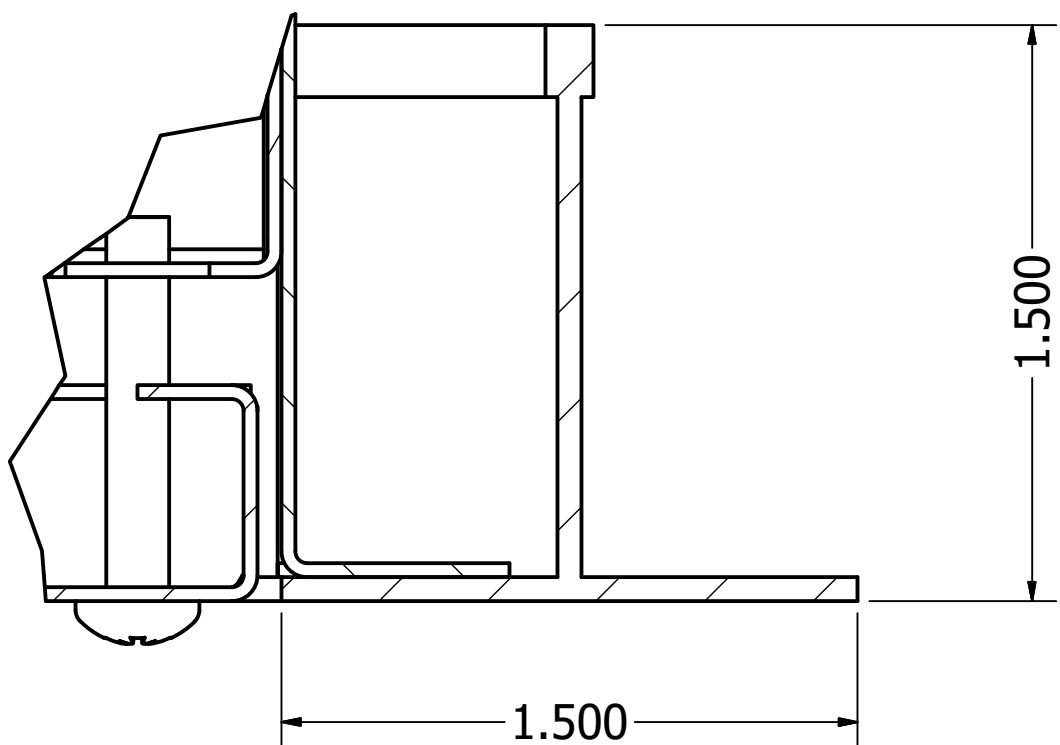
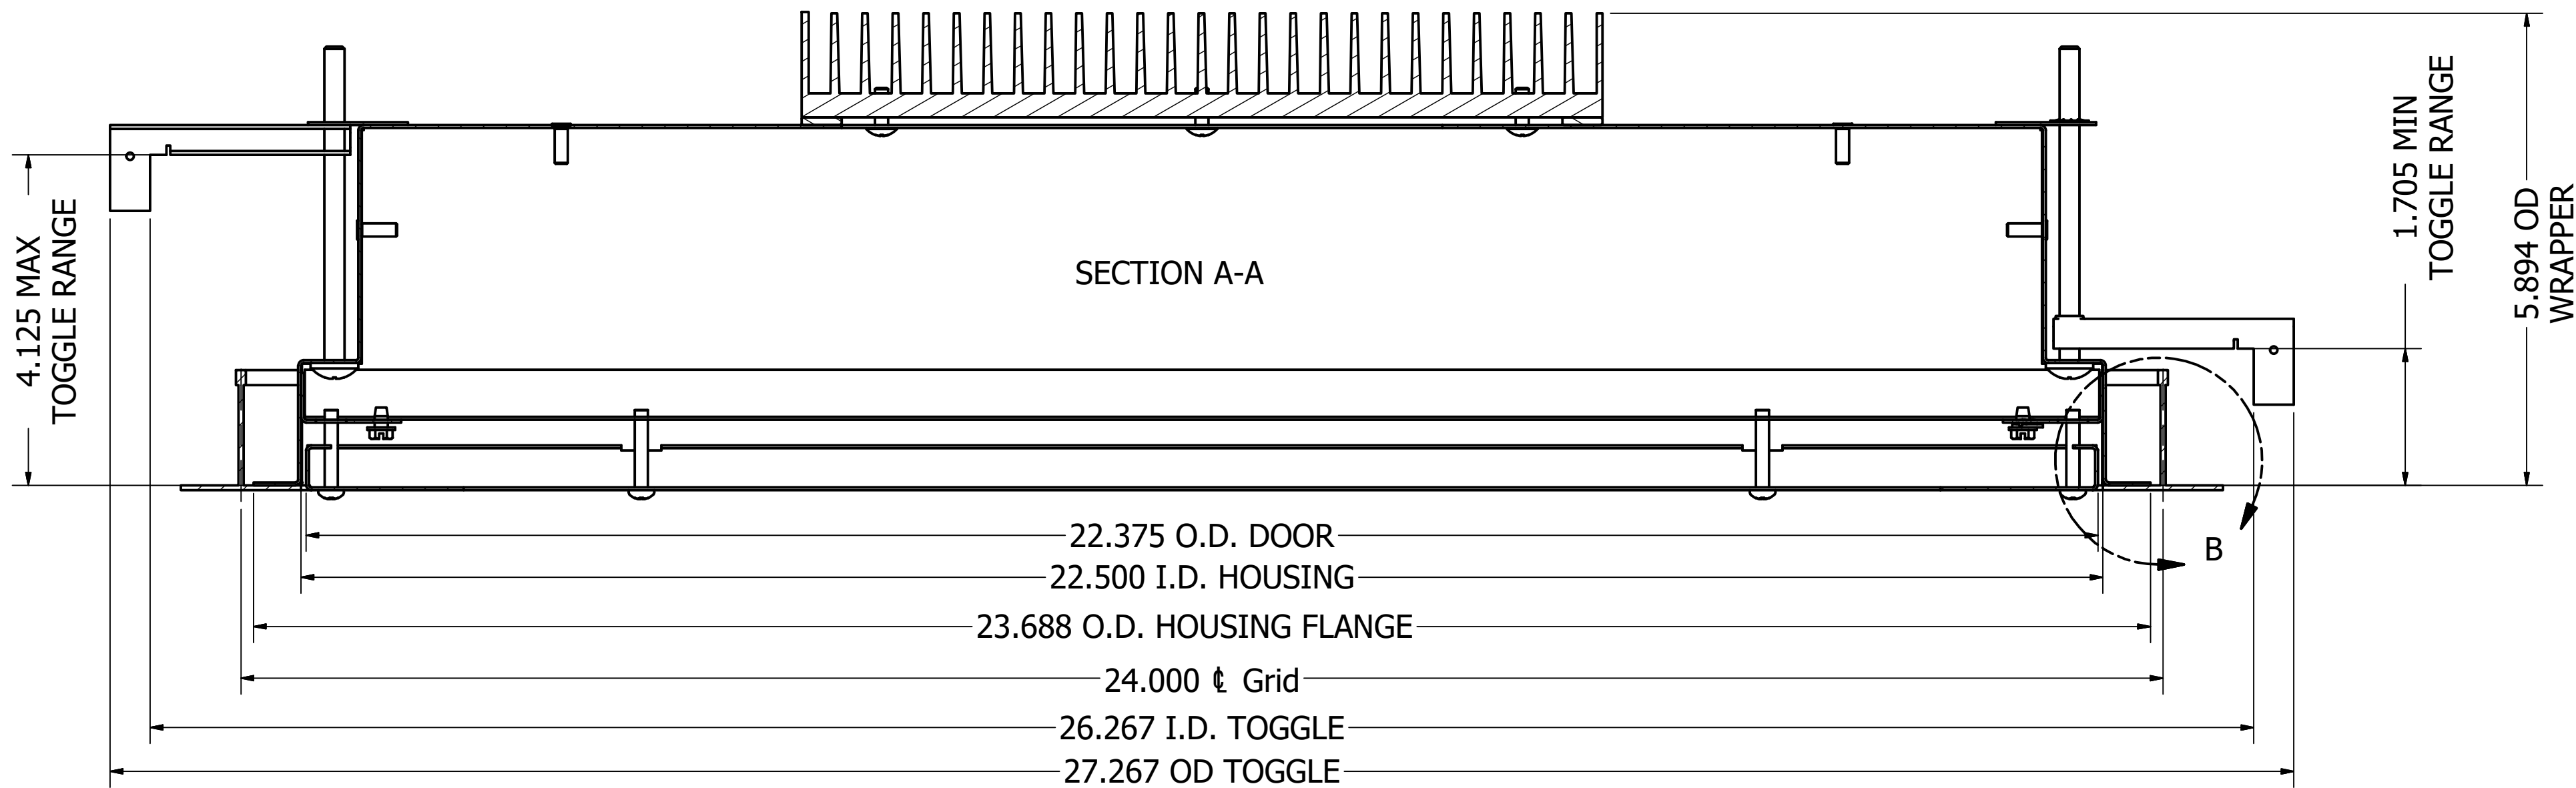
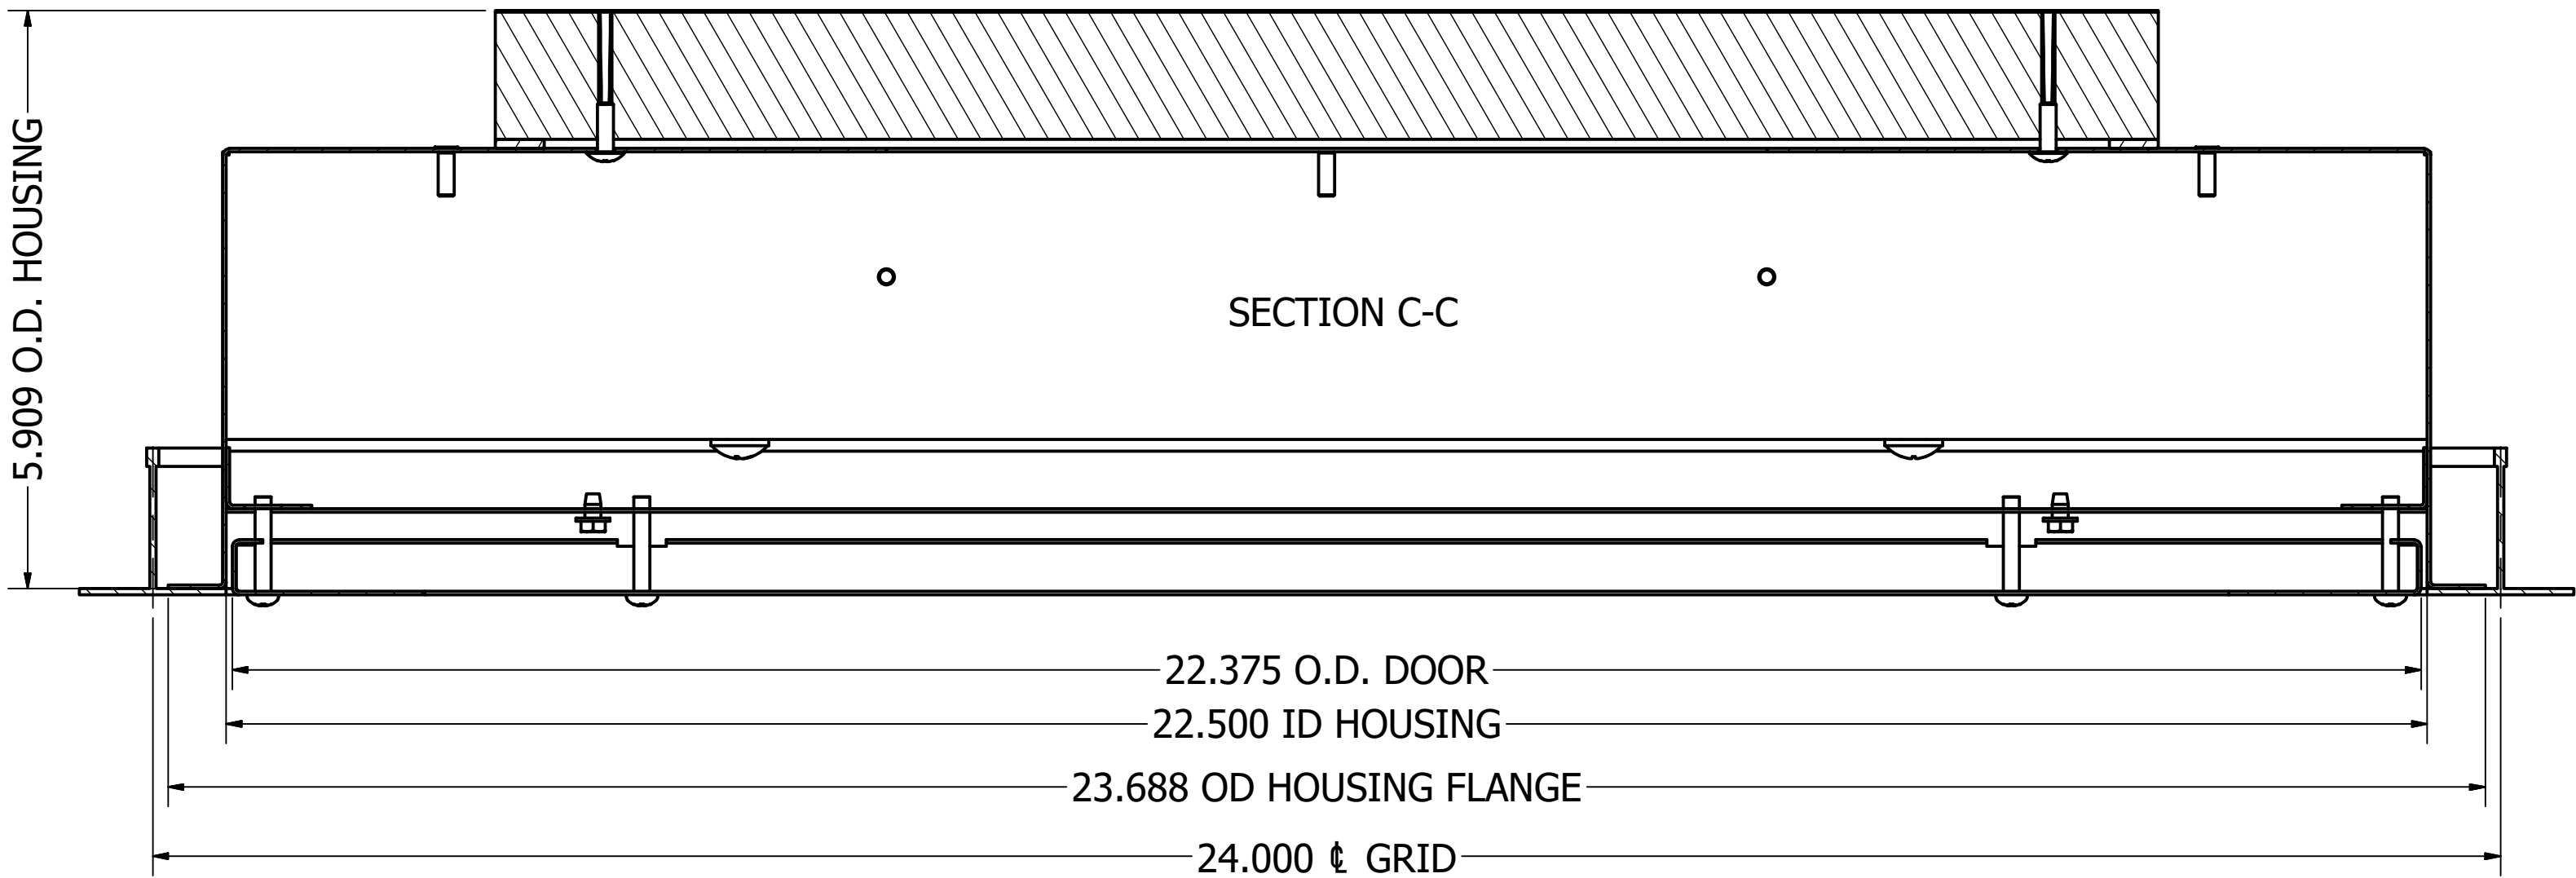


THE REFERENCE DIMENSIONS ARE SUITABLE FOR THE FOLLOWING FIXTURE TYPES:

EL-F/G-X-2X2  
TL-F/G-X-2X2

REVISION HISTORY			
REV	DESCRIPTION	DATE	AUTHOR
0	MAKE TO ORDER		JohnW

THE REFERENCE DIMENSIONS ARE TO BE USED TO DETERMINE GRID COMPATIBILITY.  
IN THE DRAWING THERE IS A 1.5" TBAR FOR REFERENCE WITH 24" CENTERS. NOT ALL GRID  
PROFILES ARE THE SAME, IT IS THE RESPONSIBILITY OF THE CONTRACTOR TO VERIFY GRID  
COMPATIBILITY.

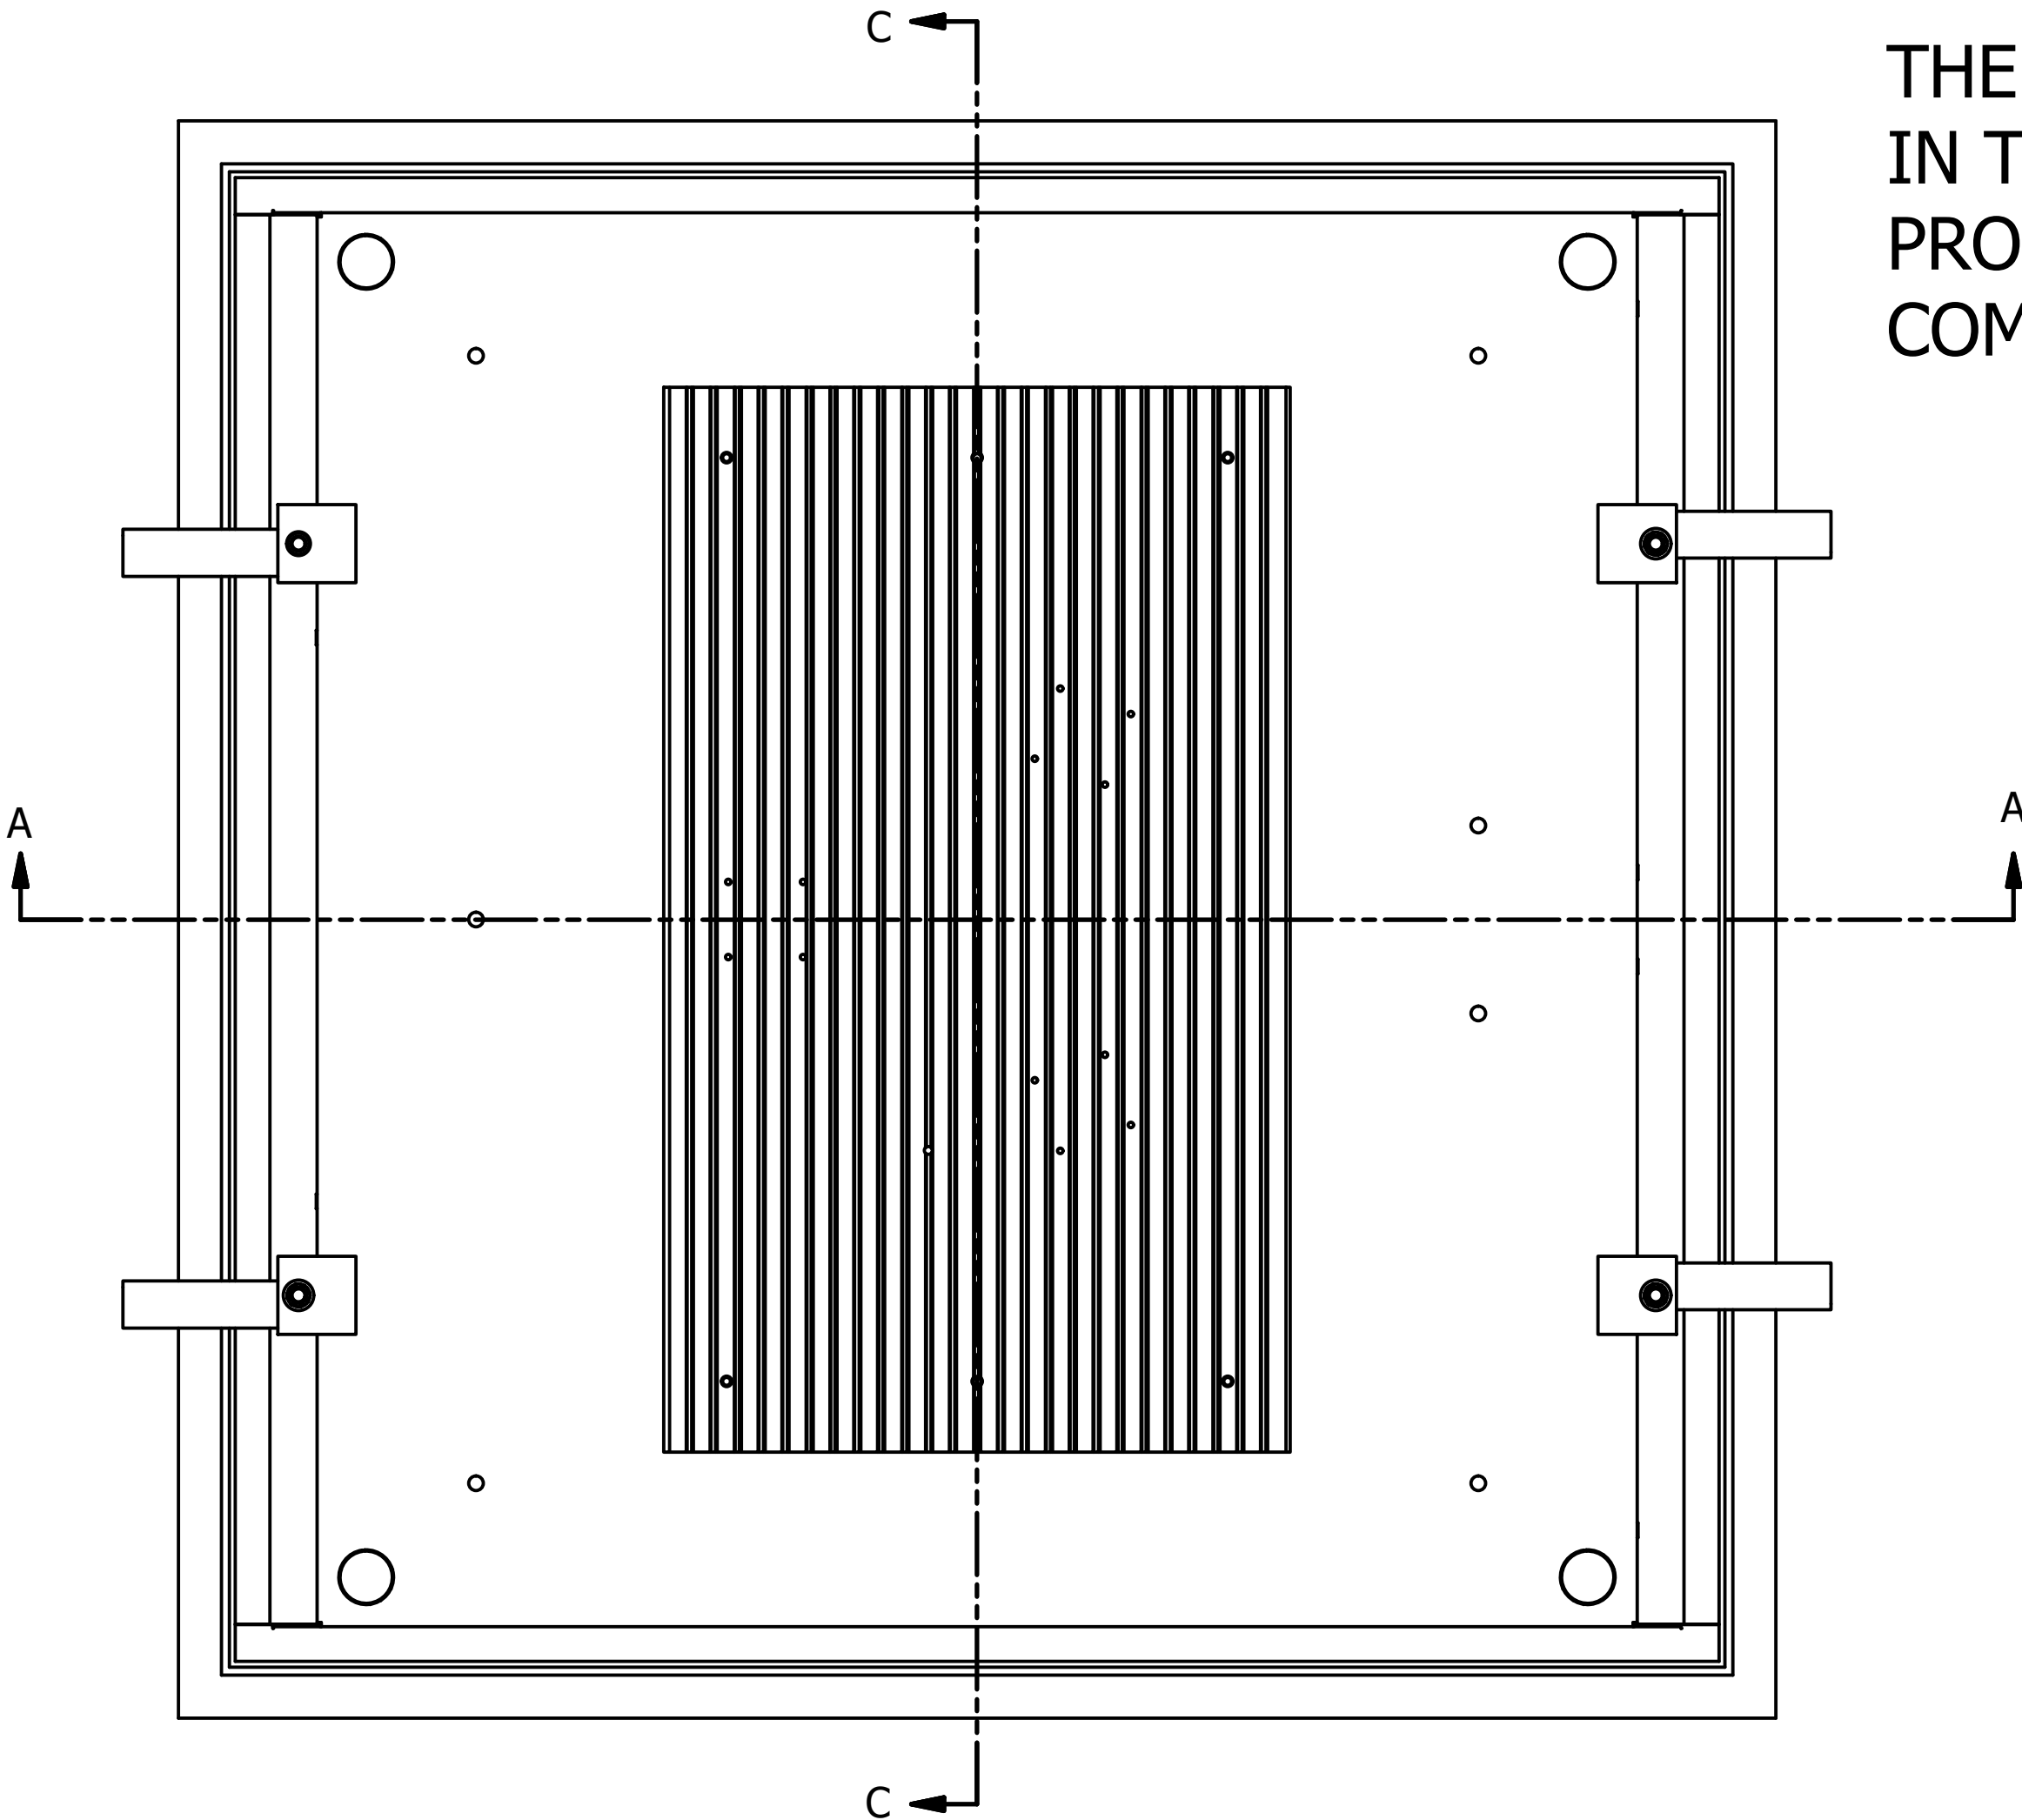

DETAIL B  
GRID REFERENCE DIMENSION

This drawing and all information on it is, unless otherwise stated, the property of Kurtzon Lighting. Reproduction or retransmission of the materials, in whole or in part, in any manner, is prohibited without the prior written consent of Kurtzon Lighting.			
SCALE:	DESCRIPTION:	PART #:	
DO NOT SCALE		CEILING COMPATIBILITY	
3rd ANGLE PROJECTION	APPROVED BY:	APPROVED DATE:	DRAWN BY: JohnW
			DATE: 8/30/2016
TOLERANCES:	MATERIAL:	KURTZON LIGHTING	
UNITS: INCHES	MAKE TO ORDER	1420 S TALMAN AVE	
ANGULAR BEND ± 2°		CHICAGO, IL 60608	
0.00 ± .05	REV: 0	WWW.KURTZON.COM	
0.00 ± .015	SHEET: 1		
0.000 ± .005			